


FIRST FLOOR PLAN  
SCALE: 1/16" = 1'-0"

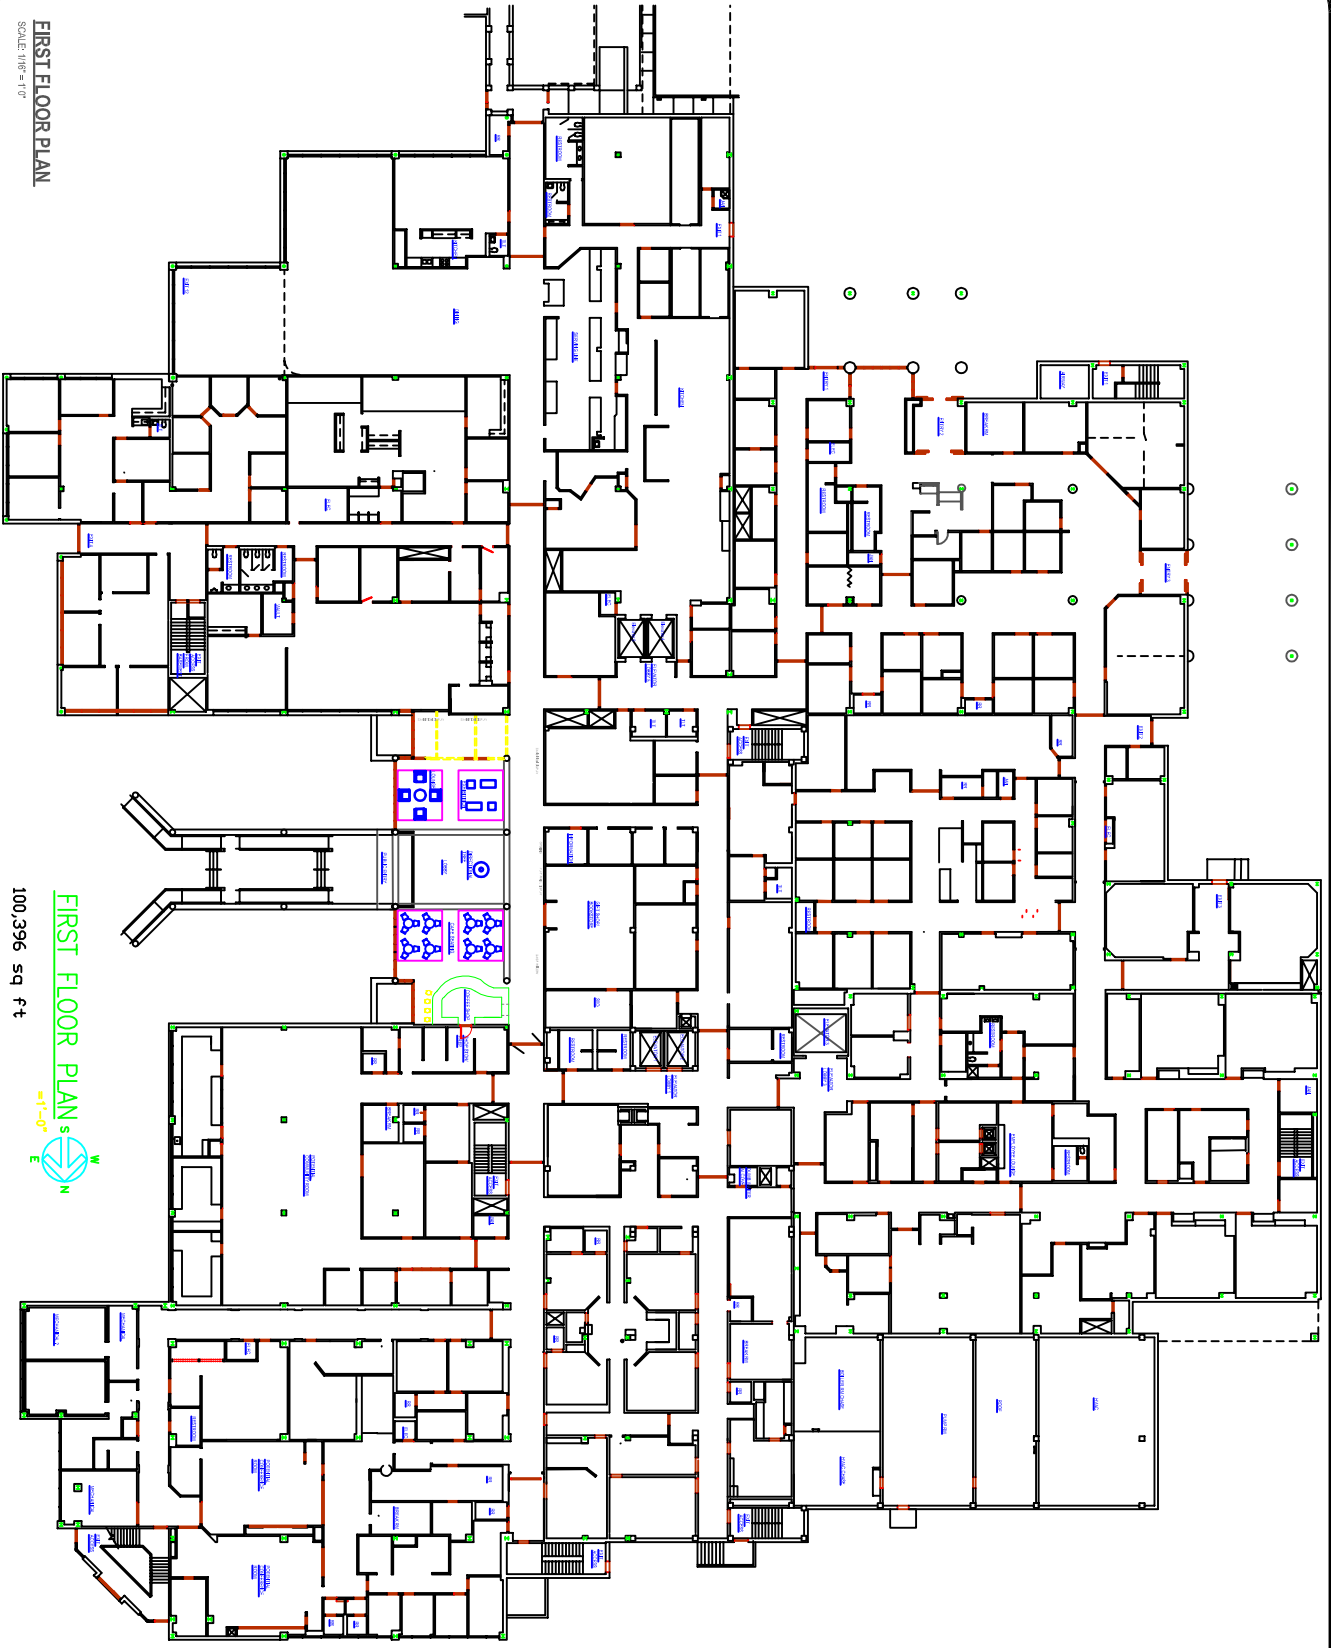

FIRST FLOOR PLAN  
100,396 sq ft  
1'-0" = 1'-0"

Project: #2338  
Date: 10/27/08  
Scale: 1/16" = 1'-0"

**ID-1**

Project Name and Address:  
**NORTHWEST ARKANSAS  
NONPROFIT CENTER**

Project Name: \_\_\_\_\_  
Date: \_\_\_\_\_

General Notes

1/16" = 1'-0"

DUKE MITCHELL  
DESIGNS  
1715 Highway 101, Suite 100  
Fayetteville, AR 72703  
479.533.7030 Fax: 479.533.0300  
www.dukemitchell.com