


THIRD FLOOR PLAN
SCALE: 1/8" = 1'-0"

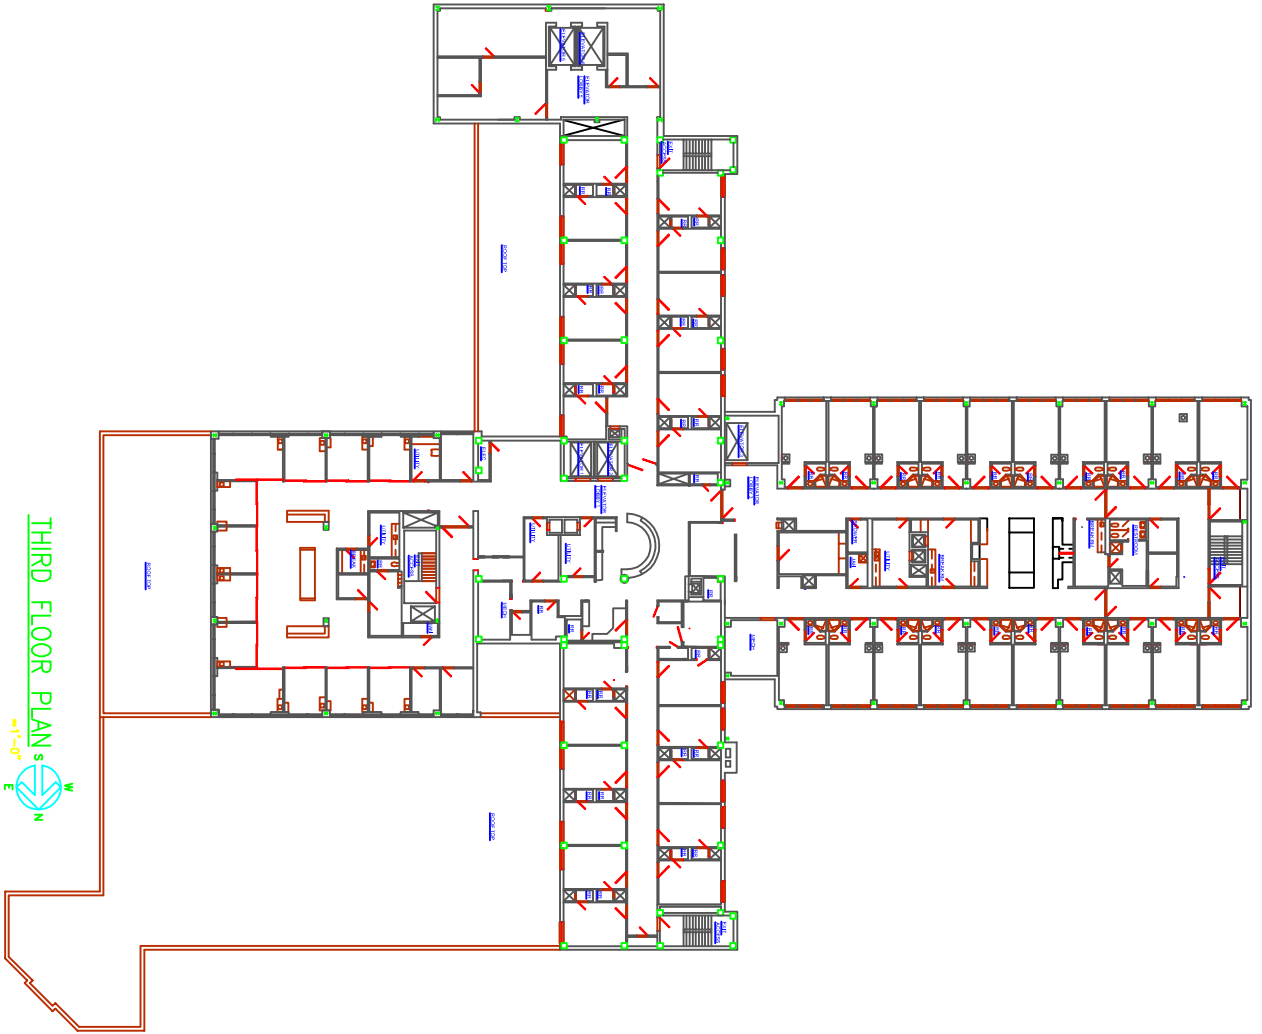

THIRD FLOOR PLAN
SCALE: 1/8" = 1'-0"

Project Name and Address		Northwest Arkansas Nonprofit Center	
Project Number		#2838	
Date		10/27/08	
Scale		1/8" = 1'-0"	
Sheet Number		ID-3	
Architect		JULIE WALT D337085	
Client		United Way of Arkansas 4701 S.W. 8th Street Rogers, AR 72756 www.unitedwayofarkansas.org	
Title		Architect	
Date		10/27/08	
Revision		1.0	
Description		Third Floor Plan	
Drawn By		JW	
Checked By		JW	
Approved By		JW	